


Front View

Detail 1 Primary Monument Sign plan View

Scale: 1/2"=1'

Color Pallet

C-1	TO MATCH PMS# 3292 (GREEN)
C-2	BLACK
C-3	TO MATCH MATHEWS #38A-2P (PORCELAIN)
C-4	'ST. CHARLES BRICK' MORTAR TO MATCH OWNERS SAMPLE
C-5	FIRST SURFACE WHITE HIGH PERFORMANCE VINYL GRAPHICS

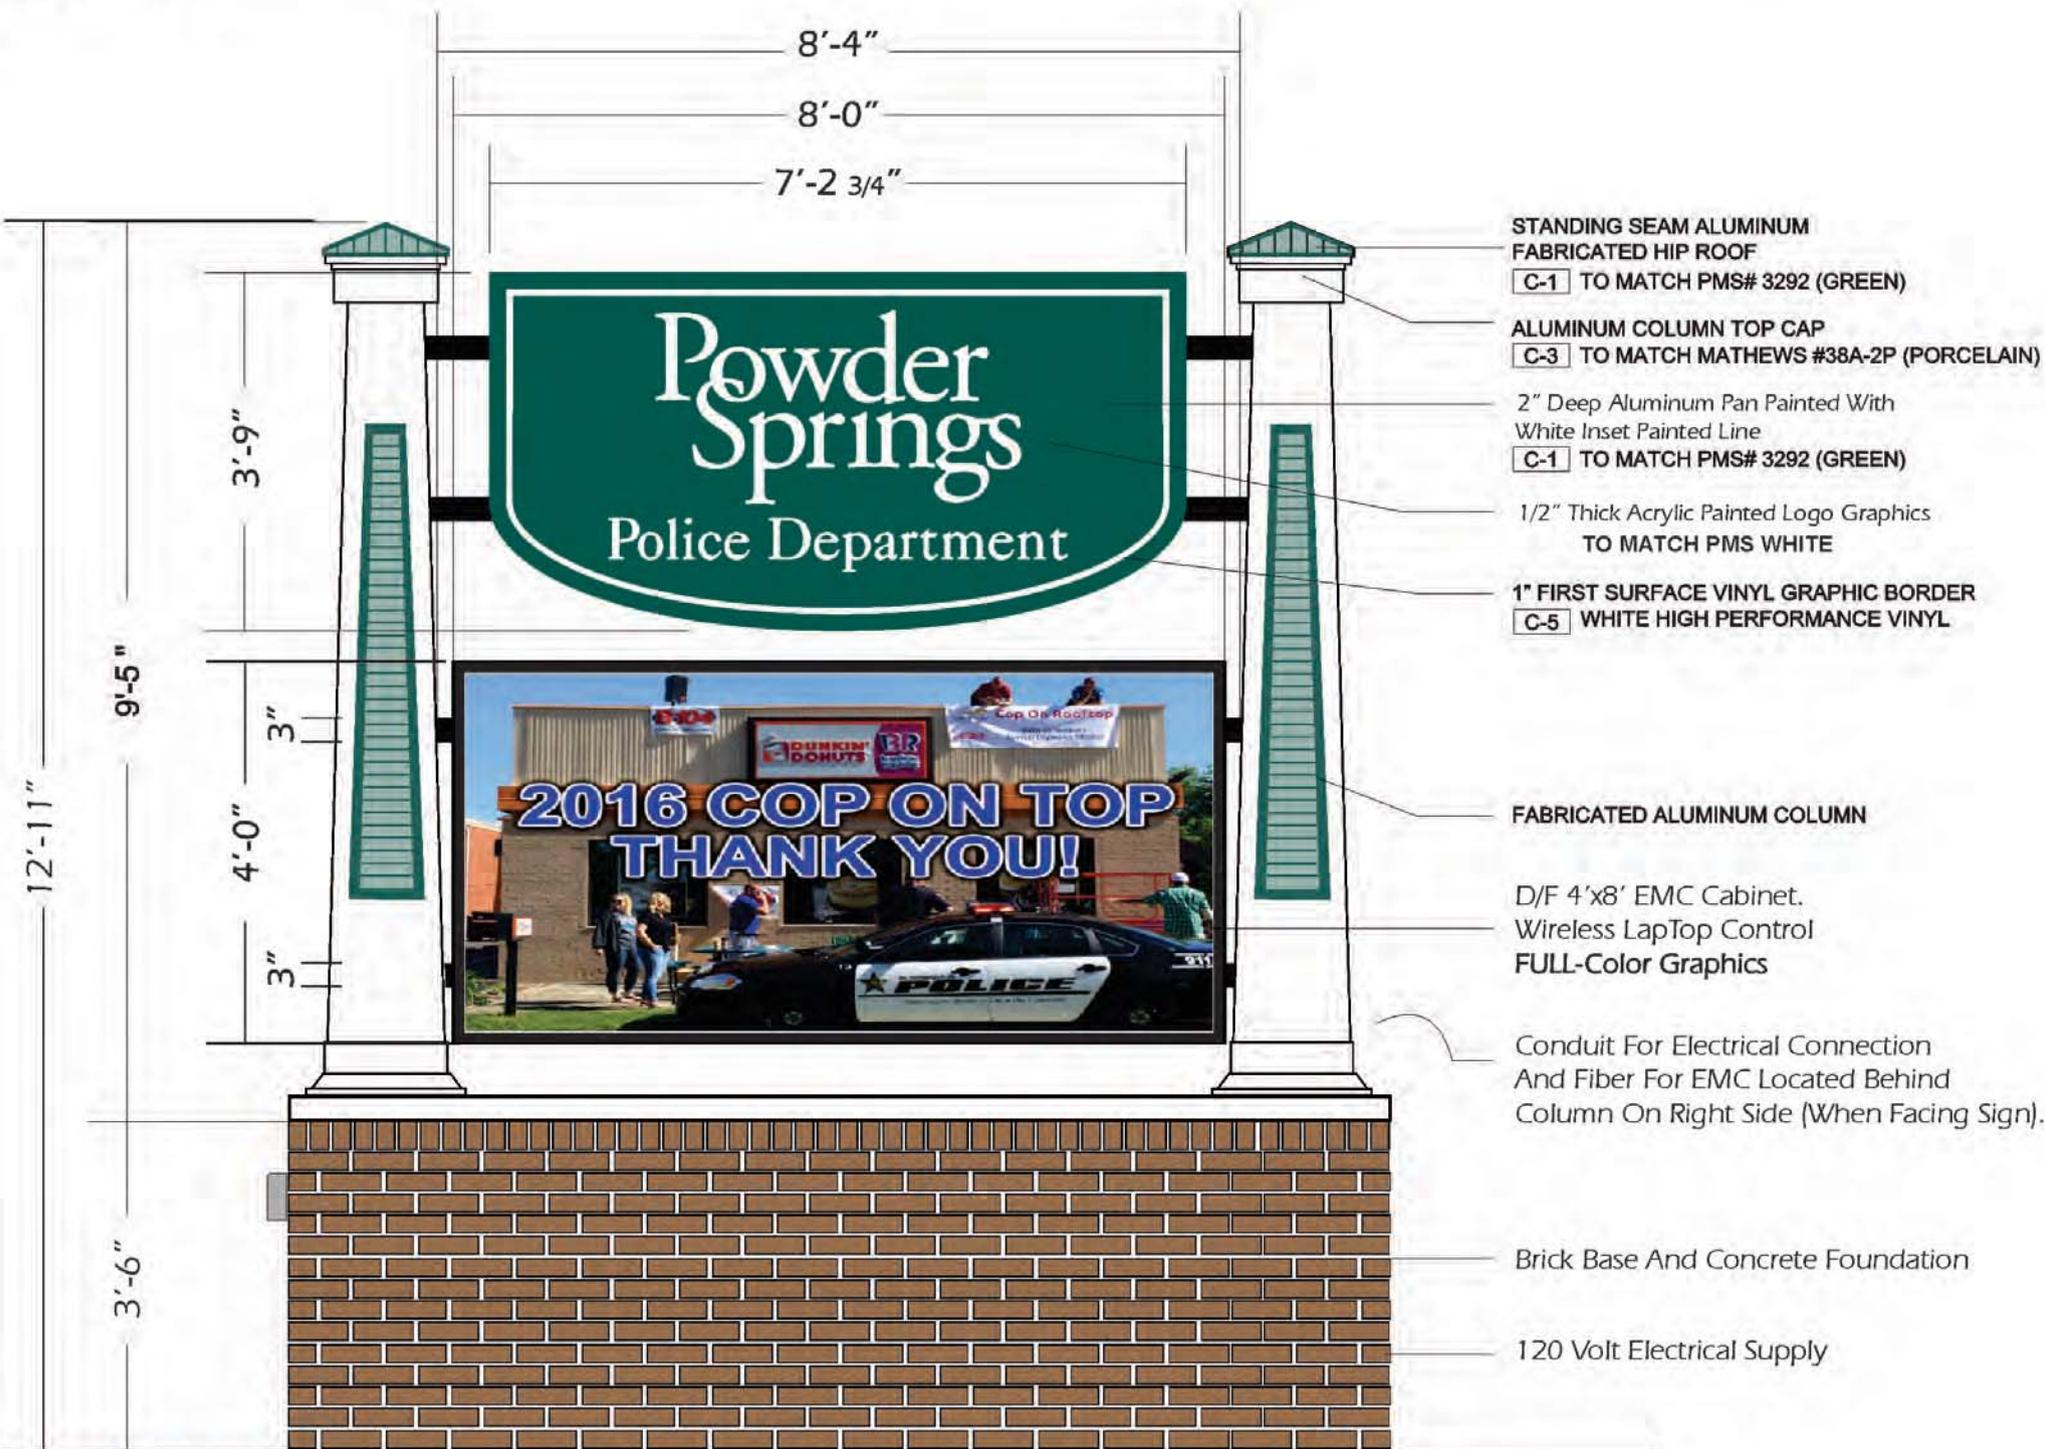


Front View
NEW Double-Face Monument Sign

ST02A

Primary Monument Sign Elevation


Scale: 1/2"=1'

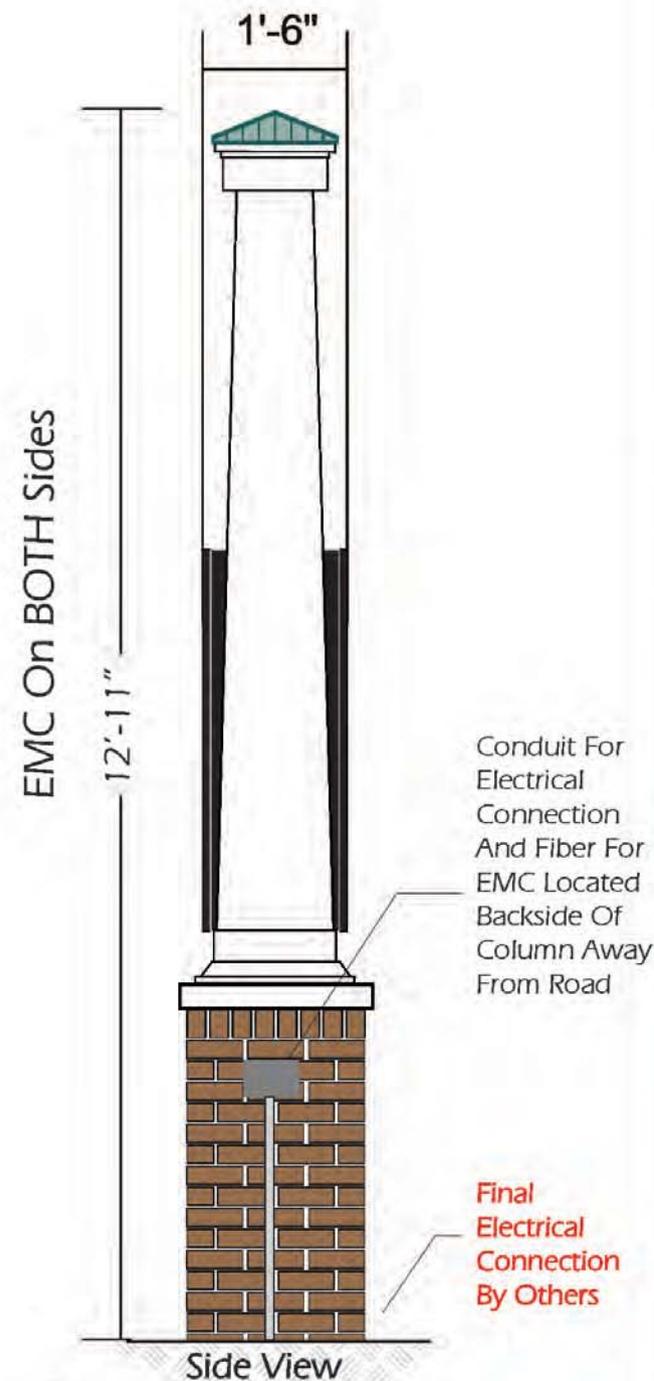


Side View

Detail 2 Primary Monument End View


Scale: 1/2"=1'

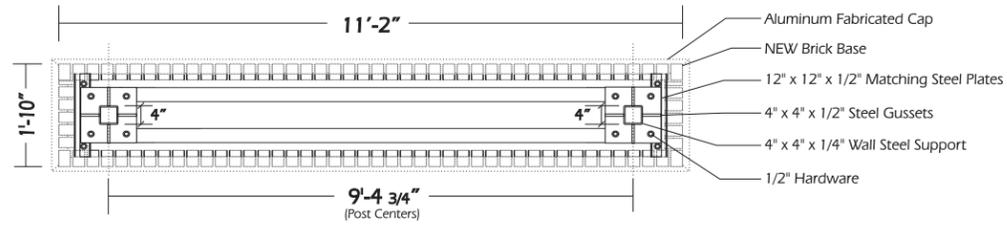


Section D
Brick Base Cut-Away
Scale: 1/2"=1'

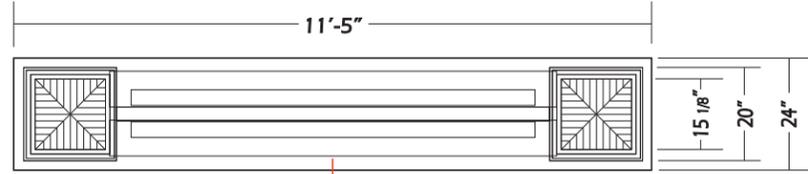


Detail 1
Primary Monument Sign plan View
Scale: 1/2"=1'

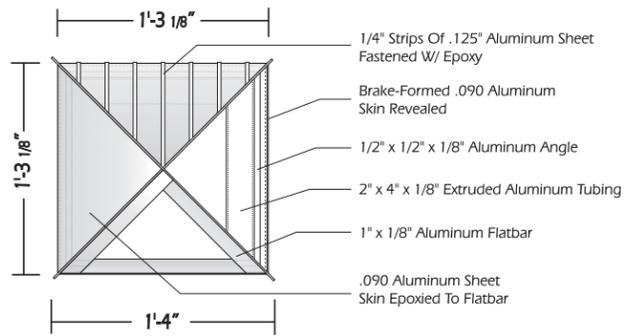

Detail 5
Segmented Roof Plan View
Scale: 1 1/2"=1'-0"

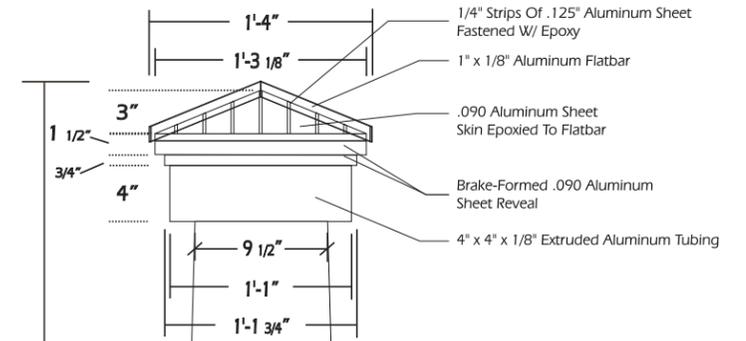


Detail 4
Column Enlarged
Scale: 1 1/2"=1'-0"

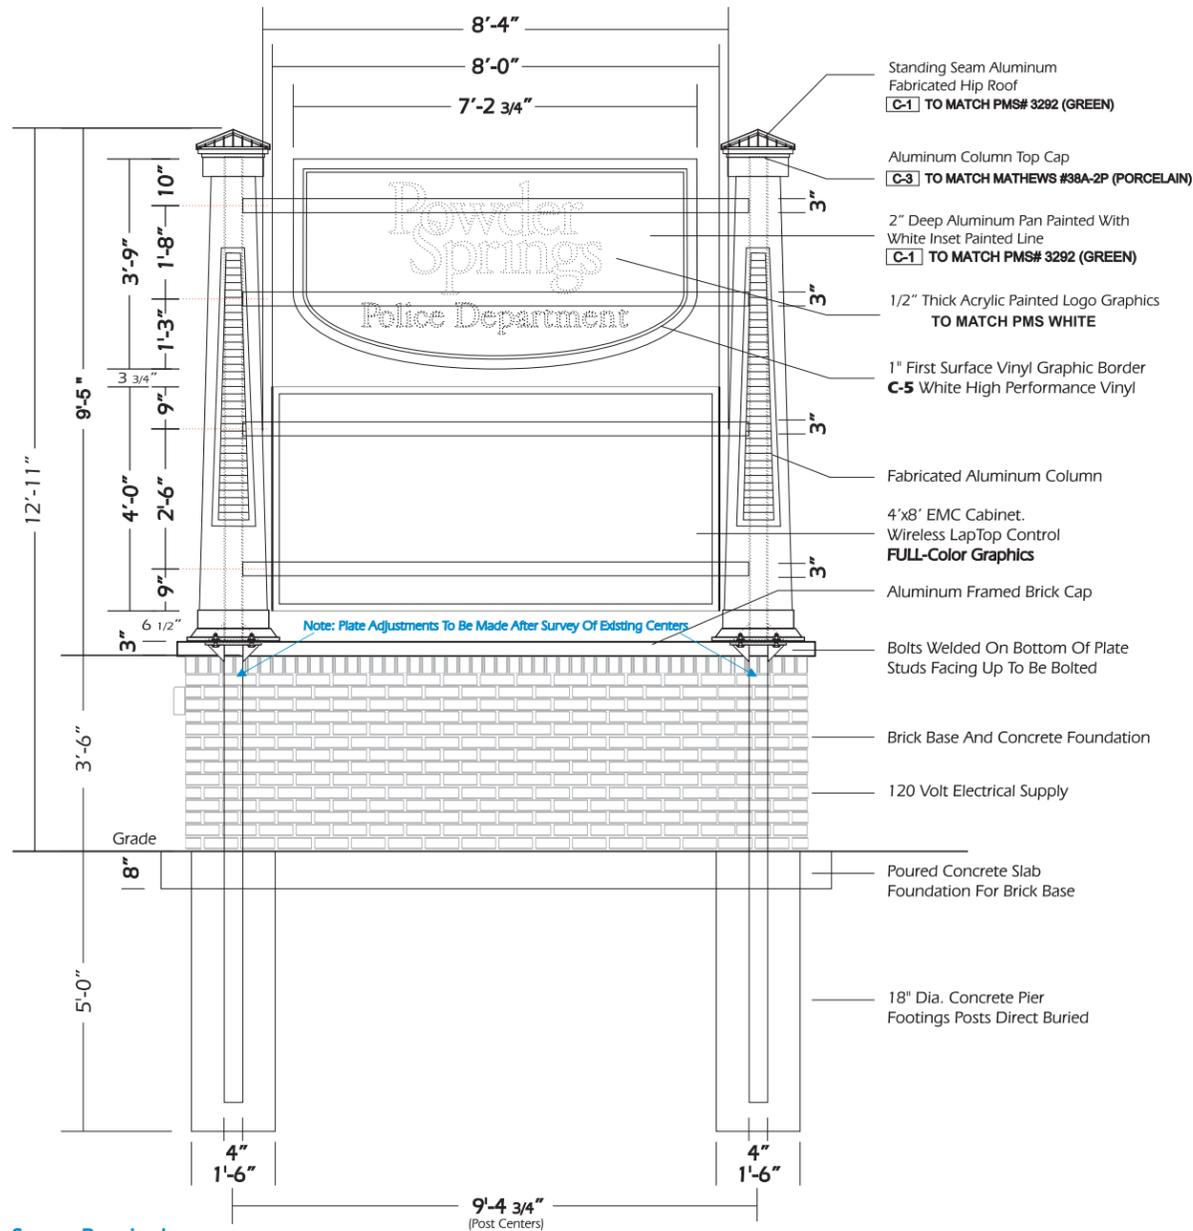


Survey Required
ST02A

Detail 3
Primary Monument Sign Elevation
Scale: 1/2"=1'

NEW Single-Face Monument Sign
Installation & Production Information

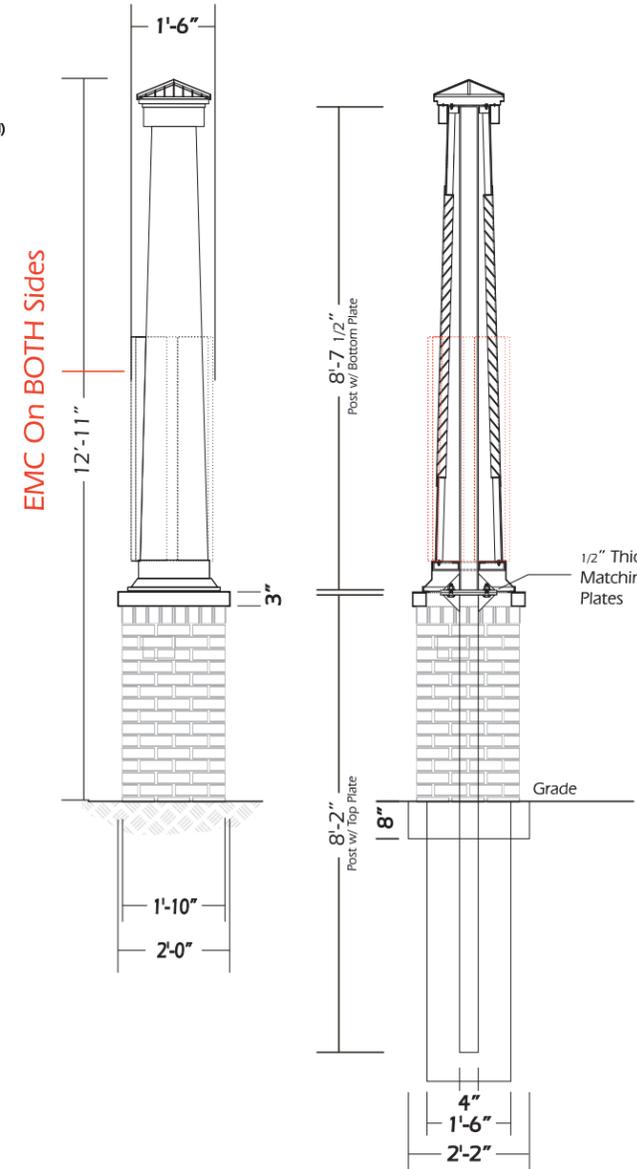

Detail 2
Primary Monument End View
Scale: 1/2"=1'

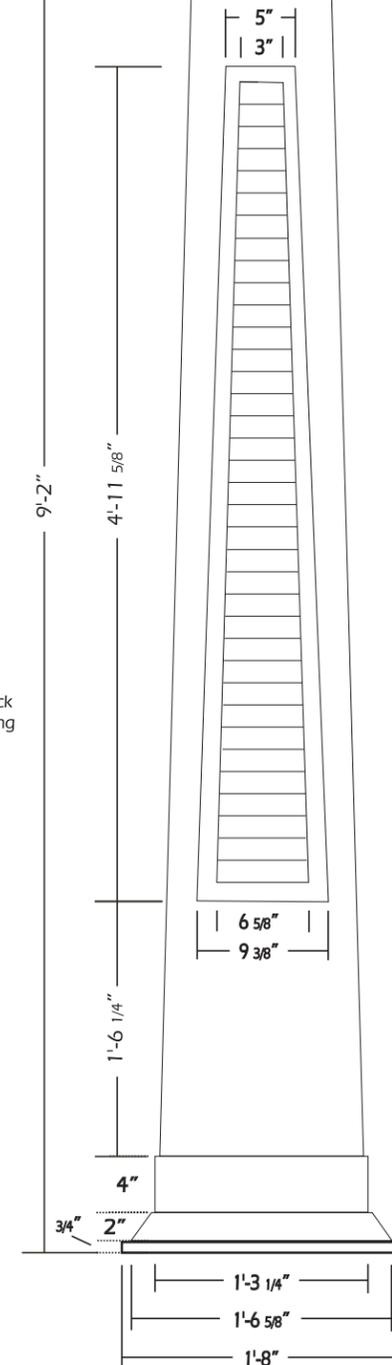

Detail 2
Primary Monument Elevation
Scale: 1/2"=1'