



OAKVIEW DRIVE

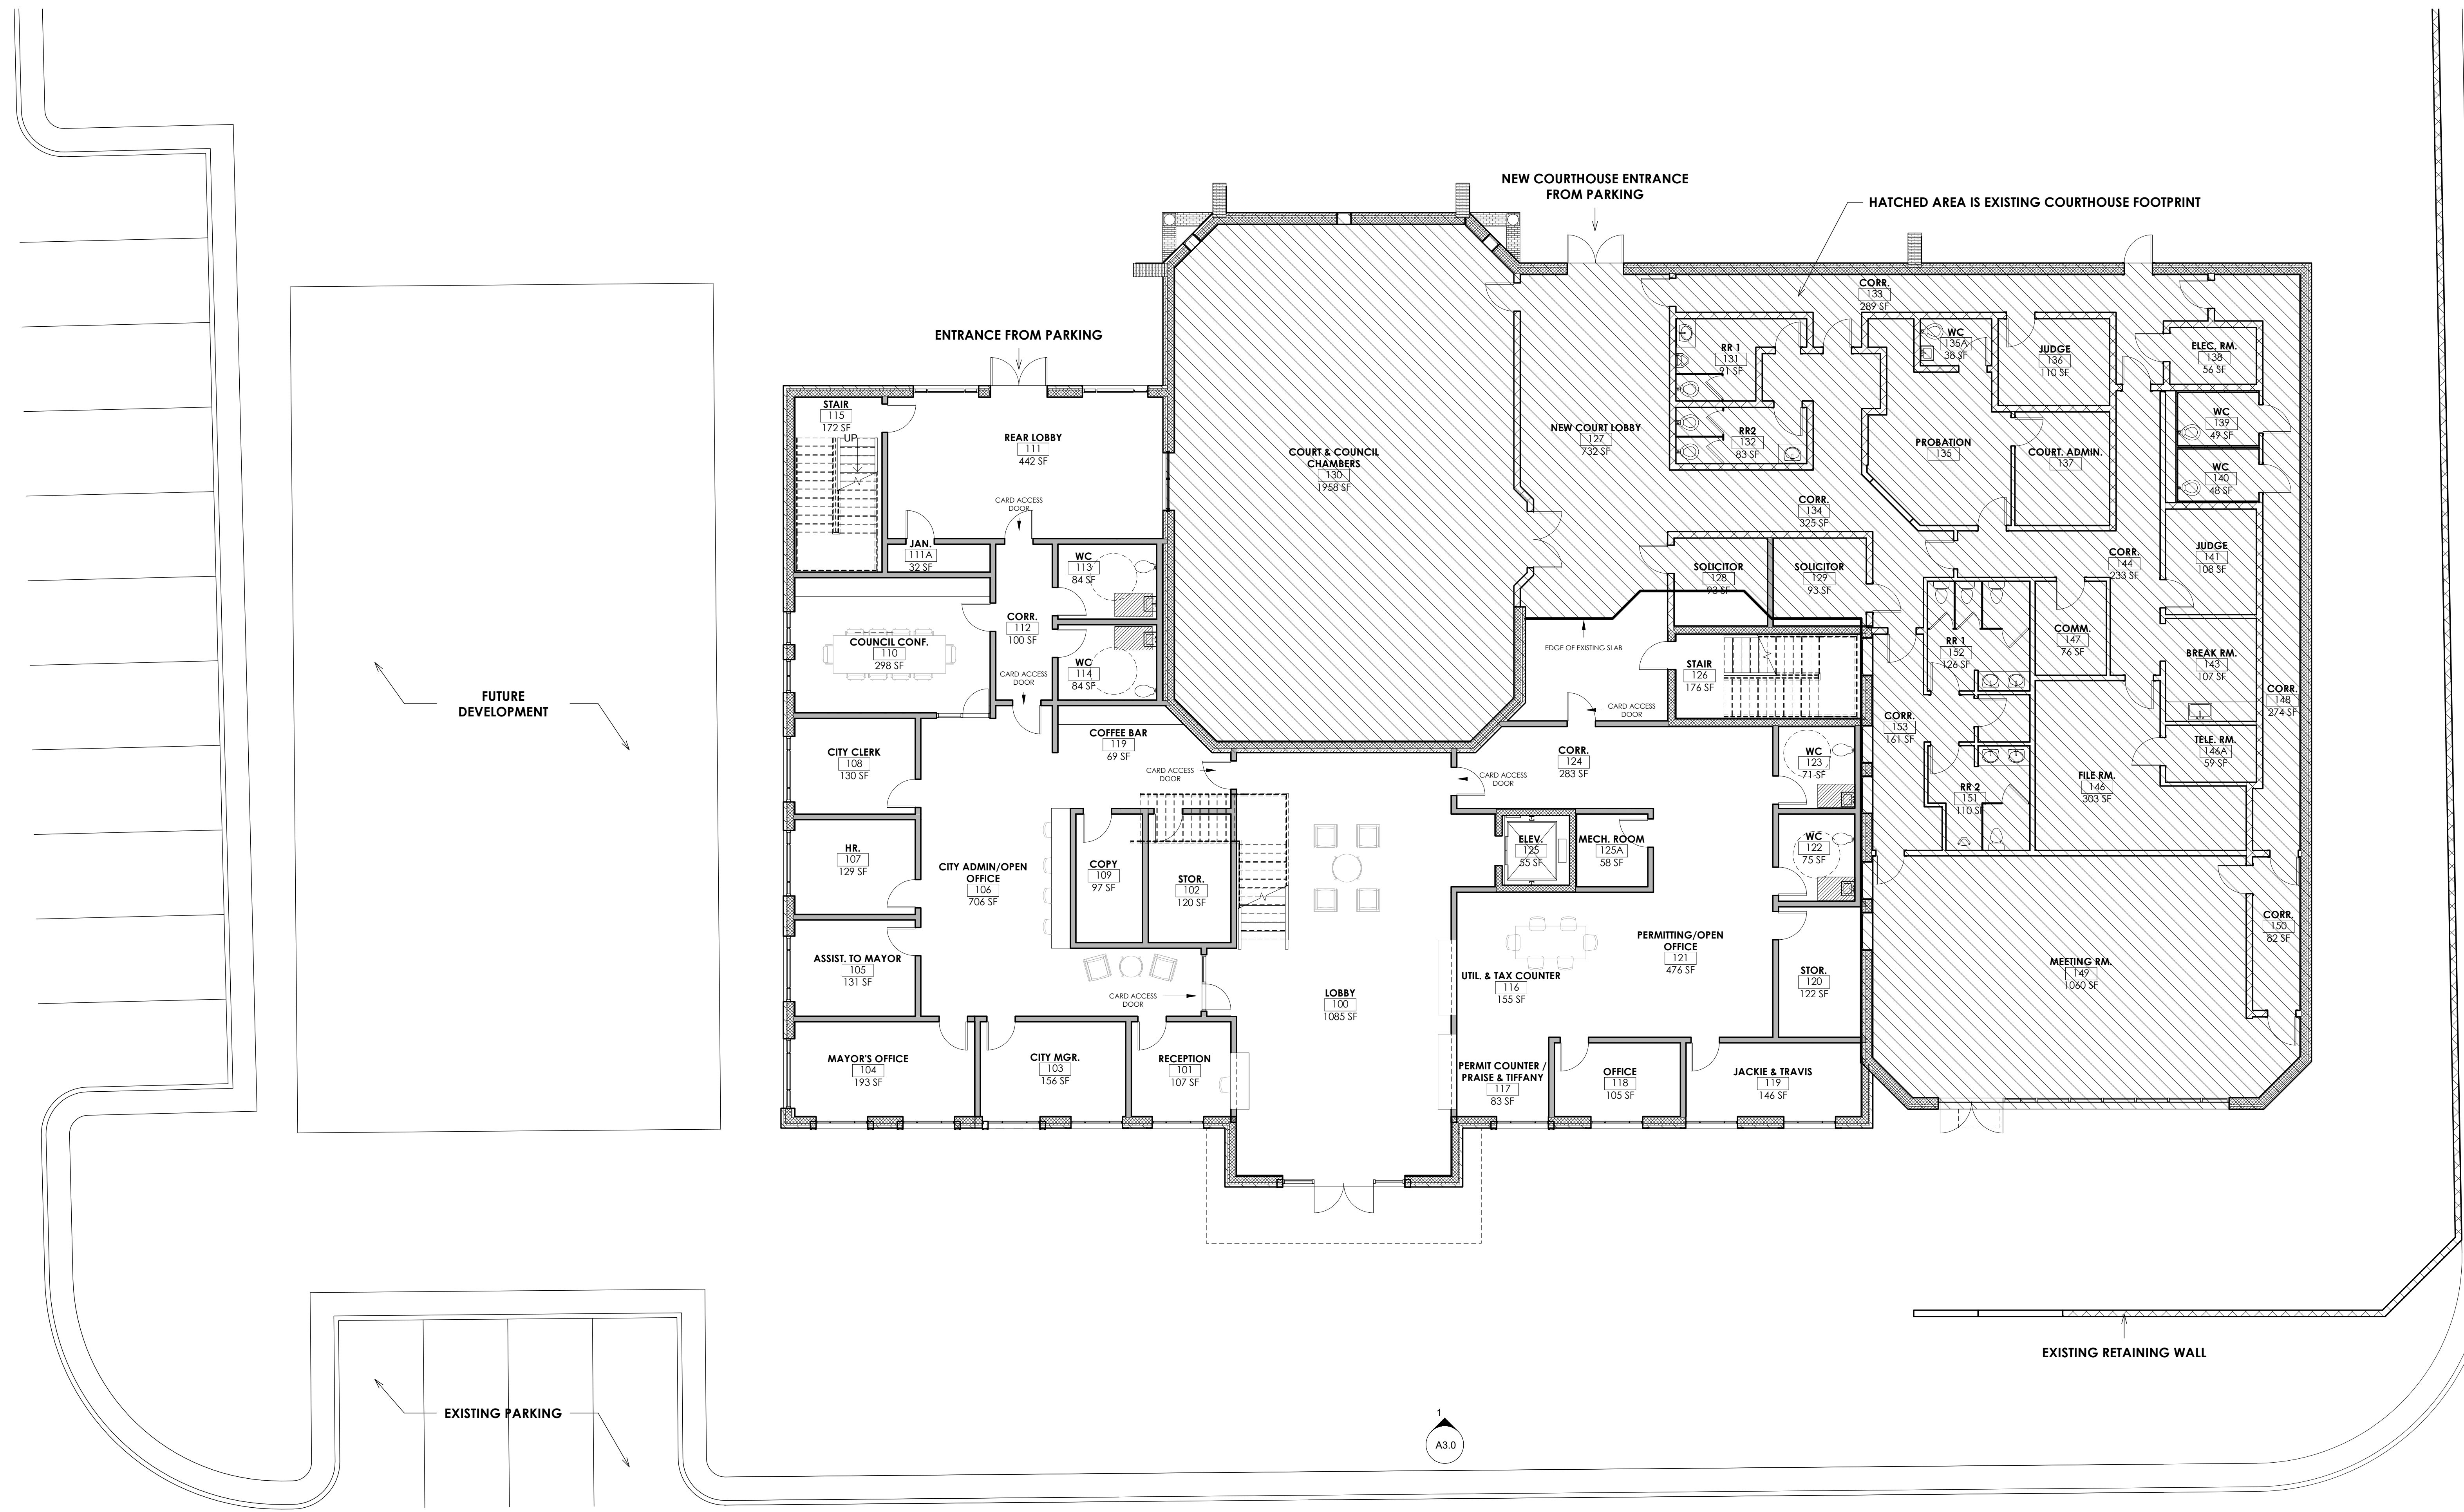

1 GROUND LVL
A1.1 SCALE: 1/8" = 1'-0"

GROSS AREA SUMMARY:
GROUND LEVEL:
 PROPOSED HEATED & COOLED, 6,849 SQ. FT.
 EXISTING HEATED & COOLED, 7,767 SQ. FT.
SECOND LEVEL:
 PROPOSED HEATED & COOLED, 12,244 SQ. FT.
 EXTERIOR PATIO: 194 SQ. FT.
TOTALS:
 GRAND TOTAL PROPOSED: 19,287 SQ. FT.
 GRAND TOTAL EXISTING: 7,767 SQ. FT.

JACKSON WAY

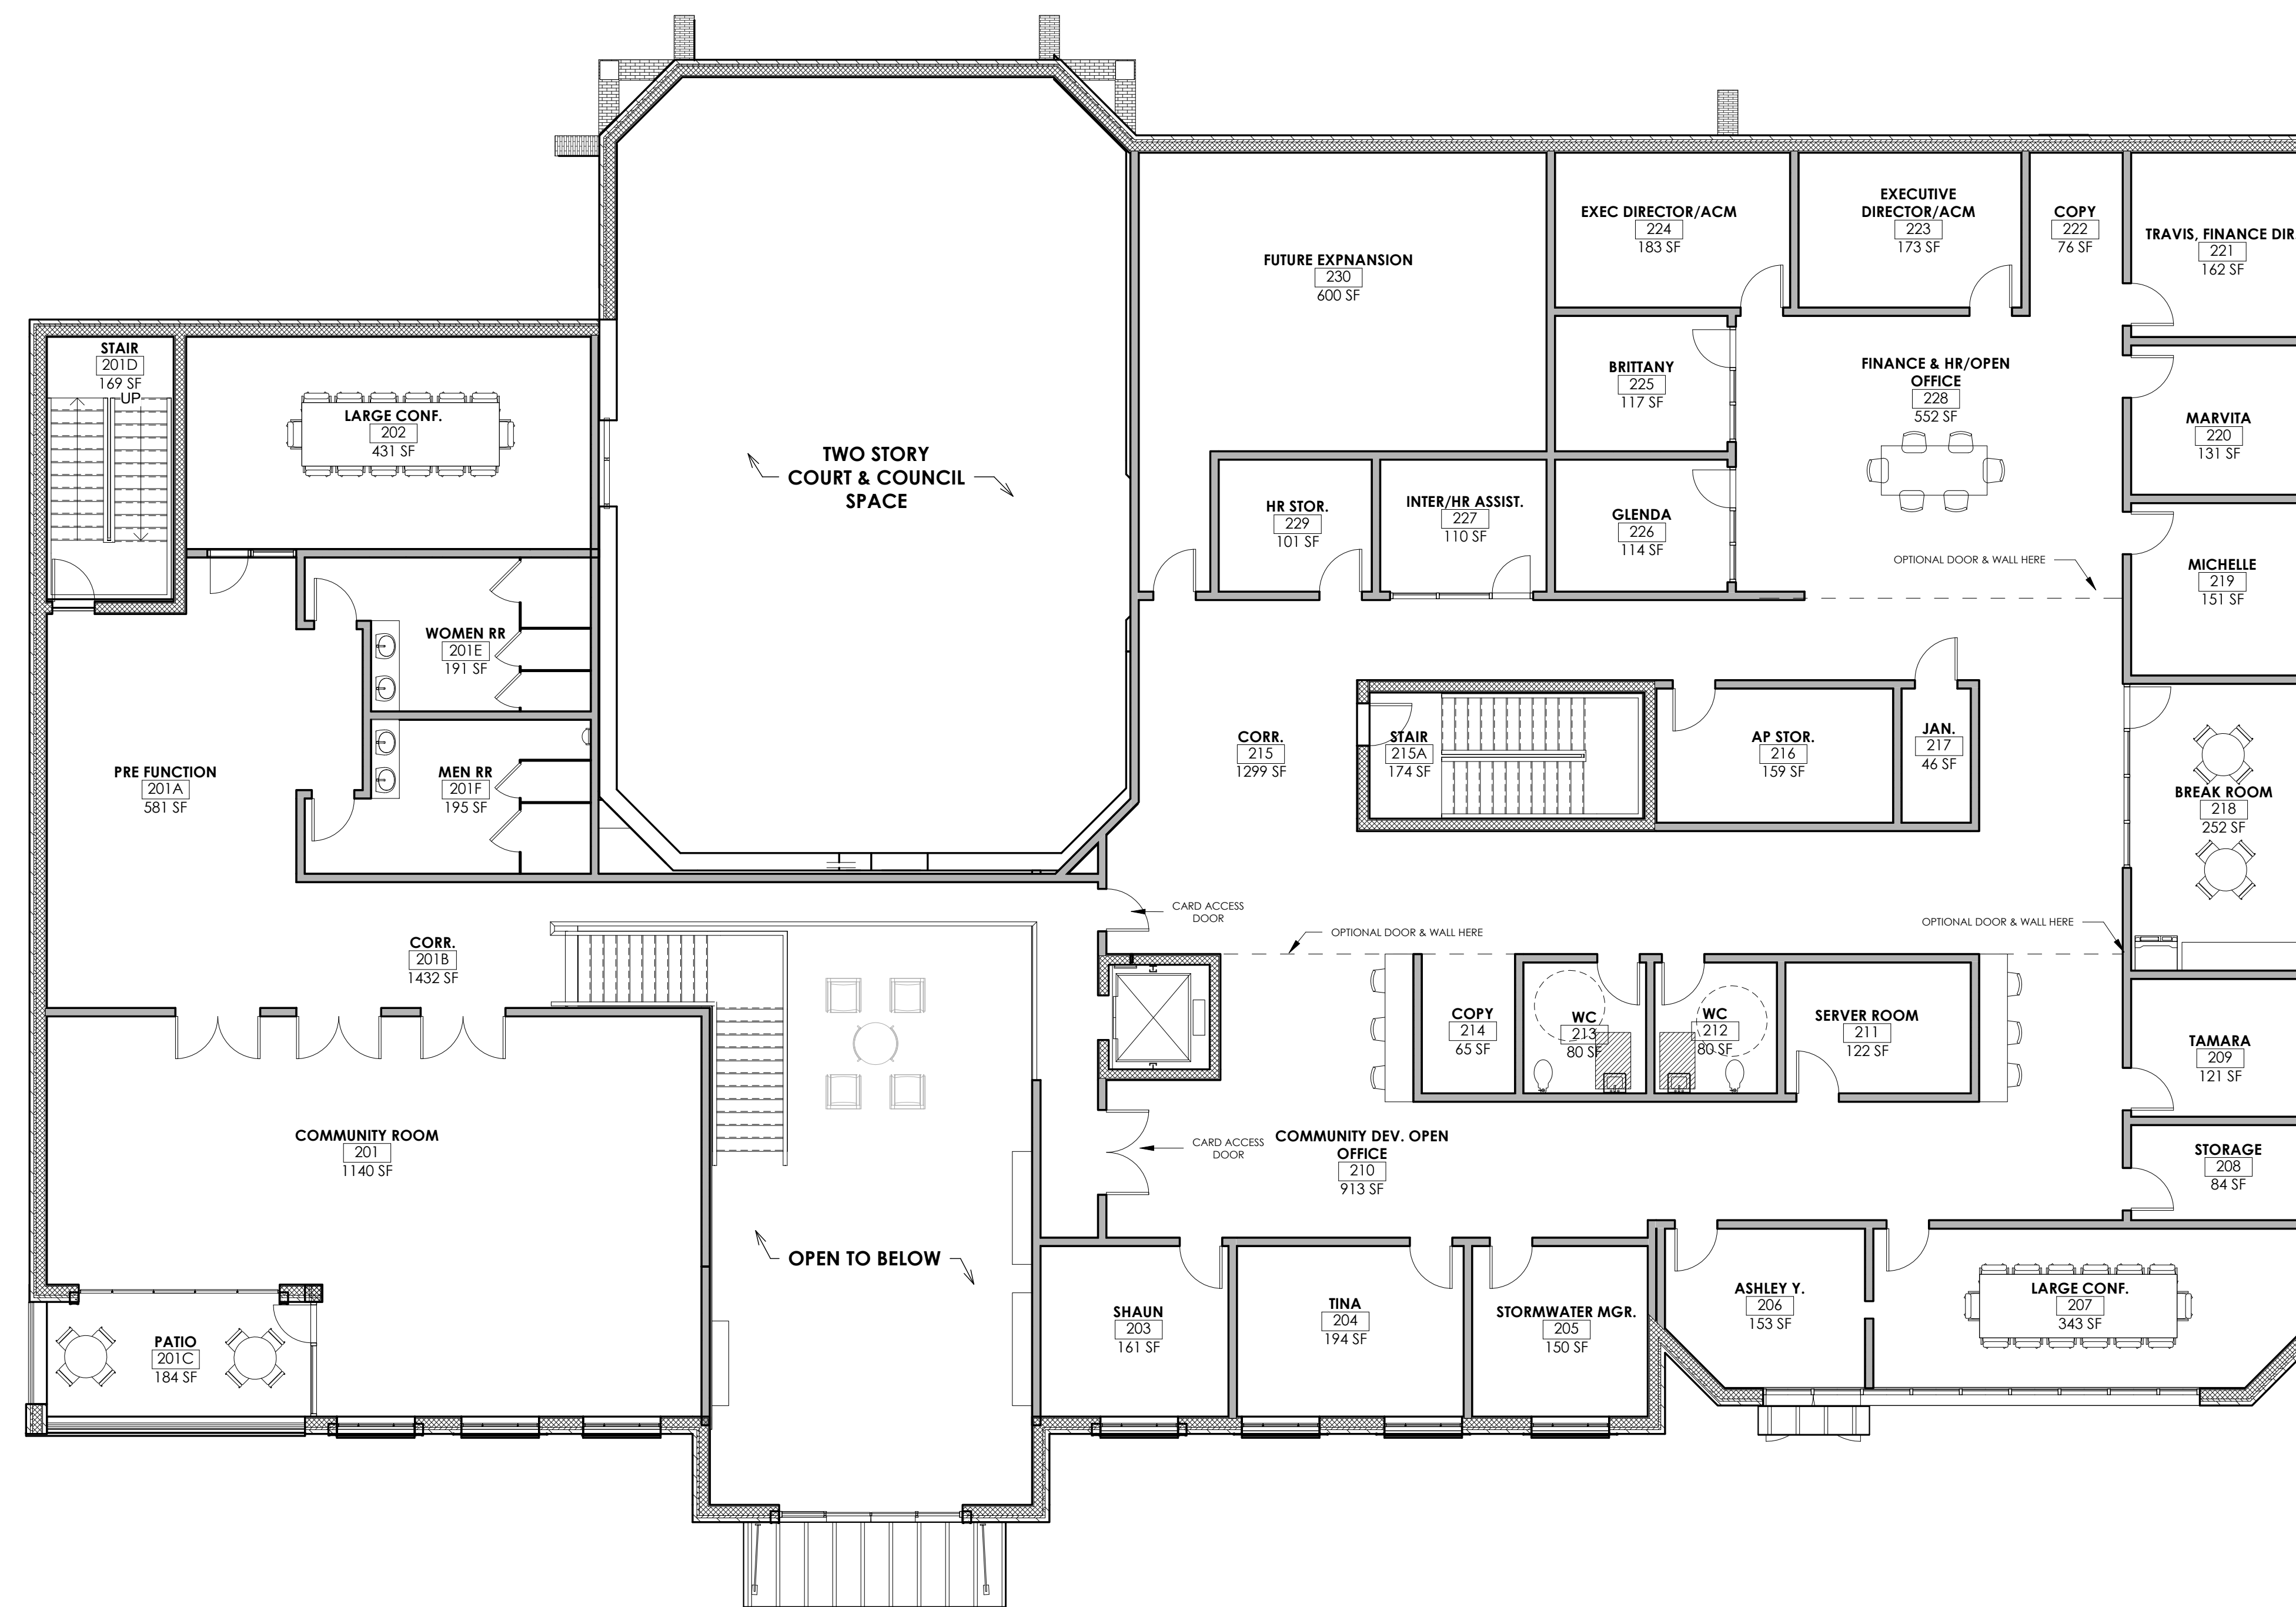

1 SECOND LVL
A1.2 SCALE: 1/8" = 1'-0"

GROSS AREA SUMMARY:

GROUND LEVEL:

PROPOSED HEATED & COOLED, 6,849 SQ. FT.
EXISTING HEATED & COOLED, 7,767 SQ. FT.

SECOND LEVEL:

PROPOSED HEATED & COOLED, 12,244 SQ. FT.
EXTERIOR PATIO: 194 SQ. FT.

TOTALS:

GRAND TOTAL PROPOSED: 19,287 SQ. FT.
GRAND TOTAL EXISTING: 7,767 SQ. FT.